




① 04 - FIRST FLOOR
1 : 150

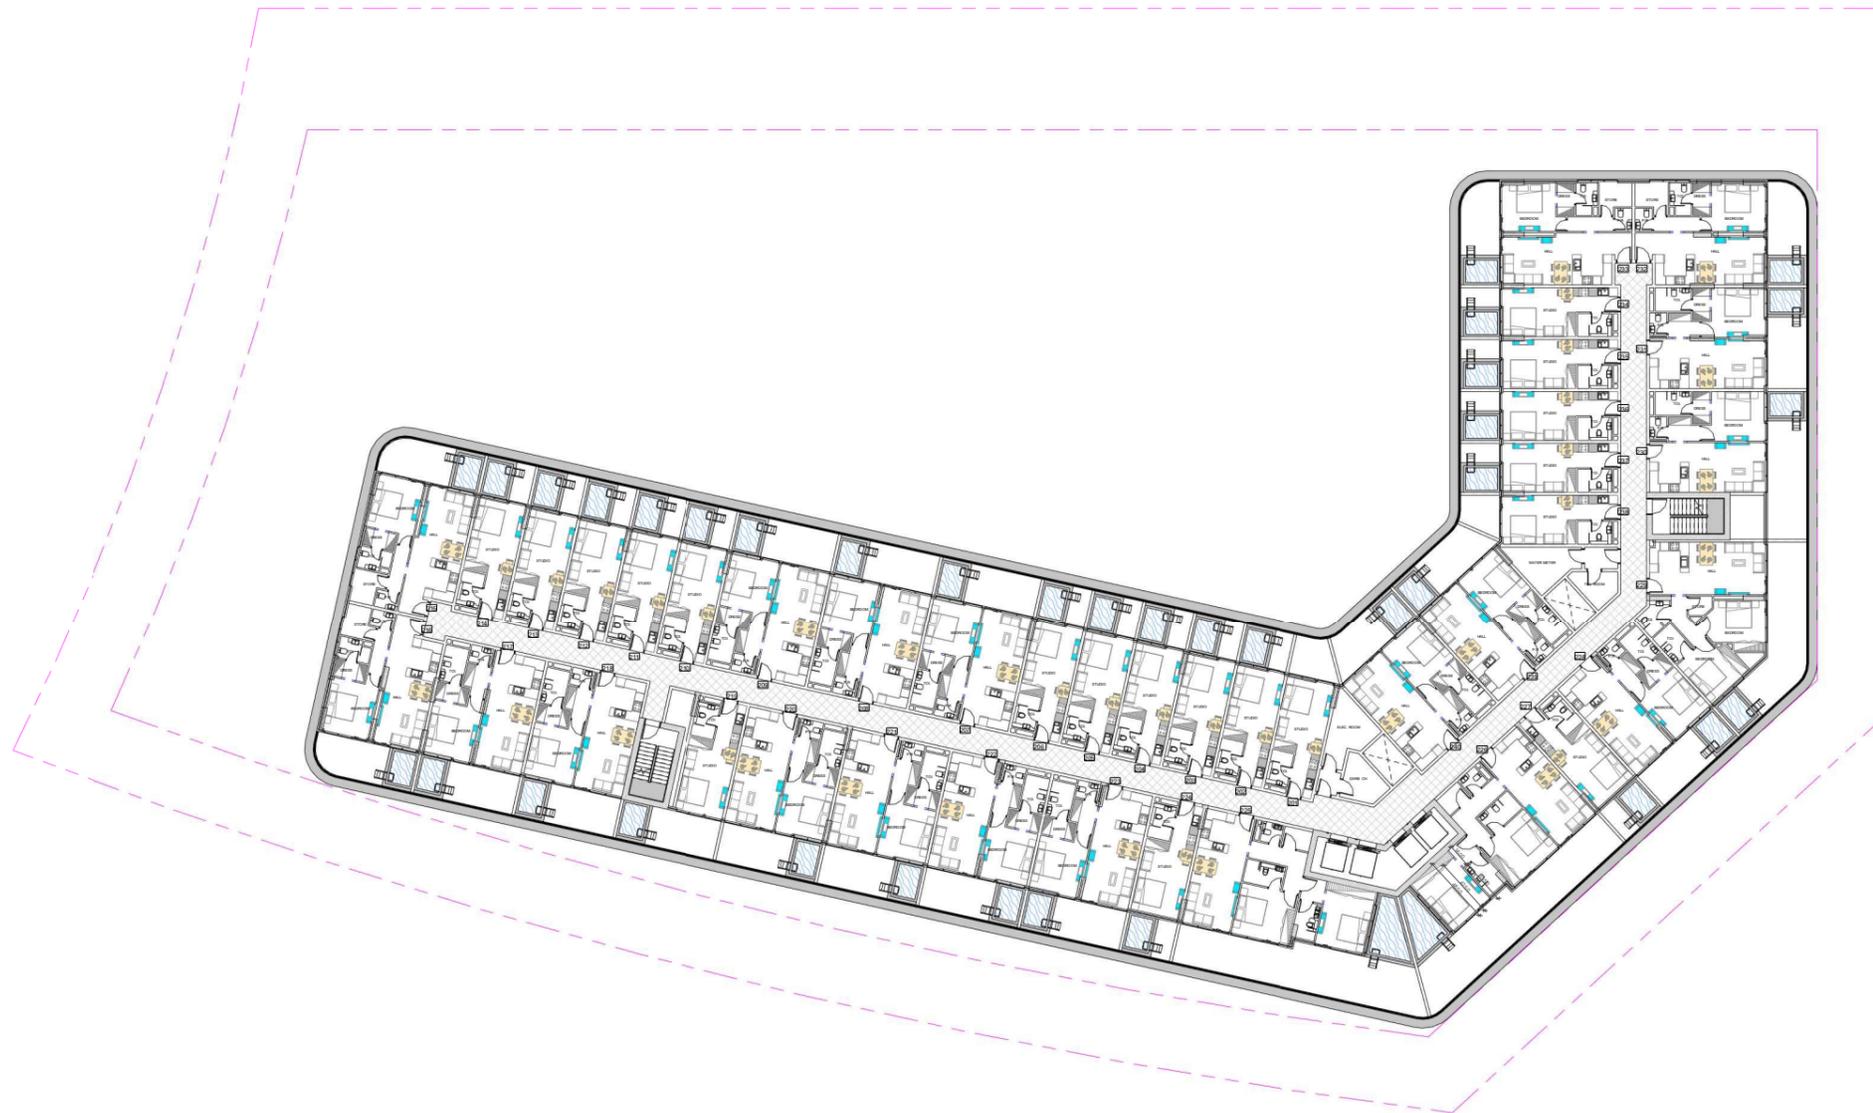


① 05 - SECOND FLOOR
1 : 150

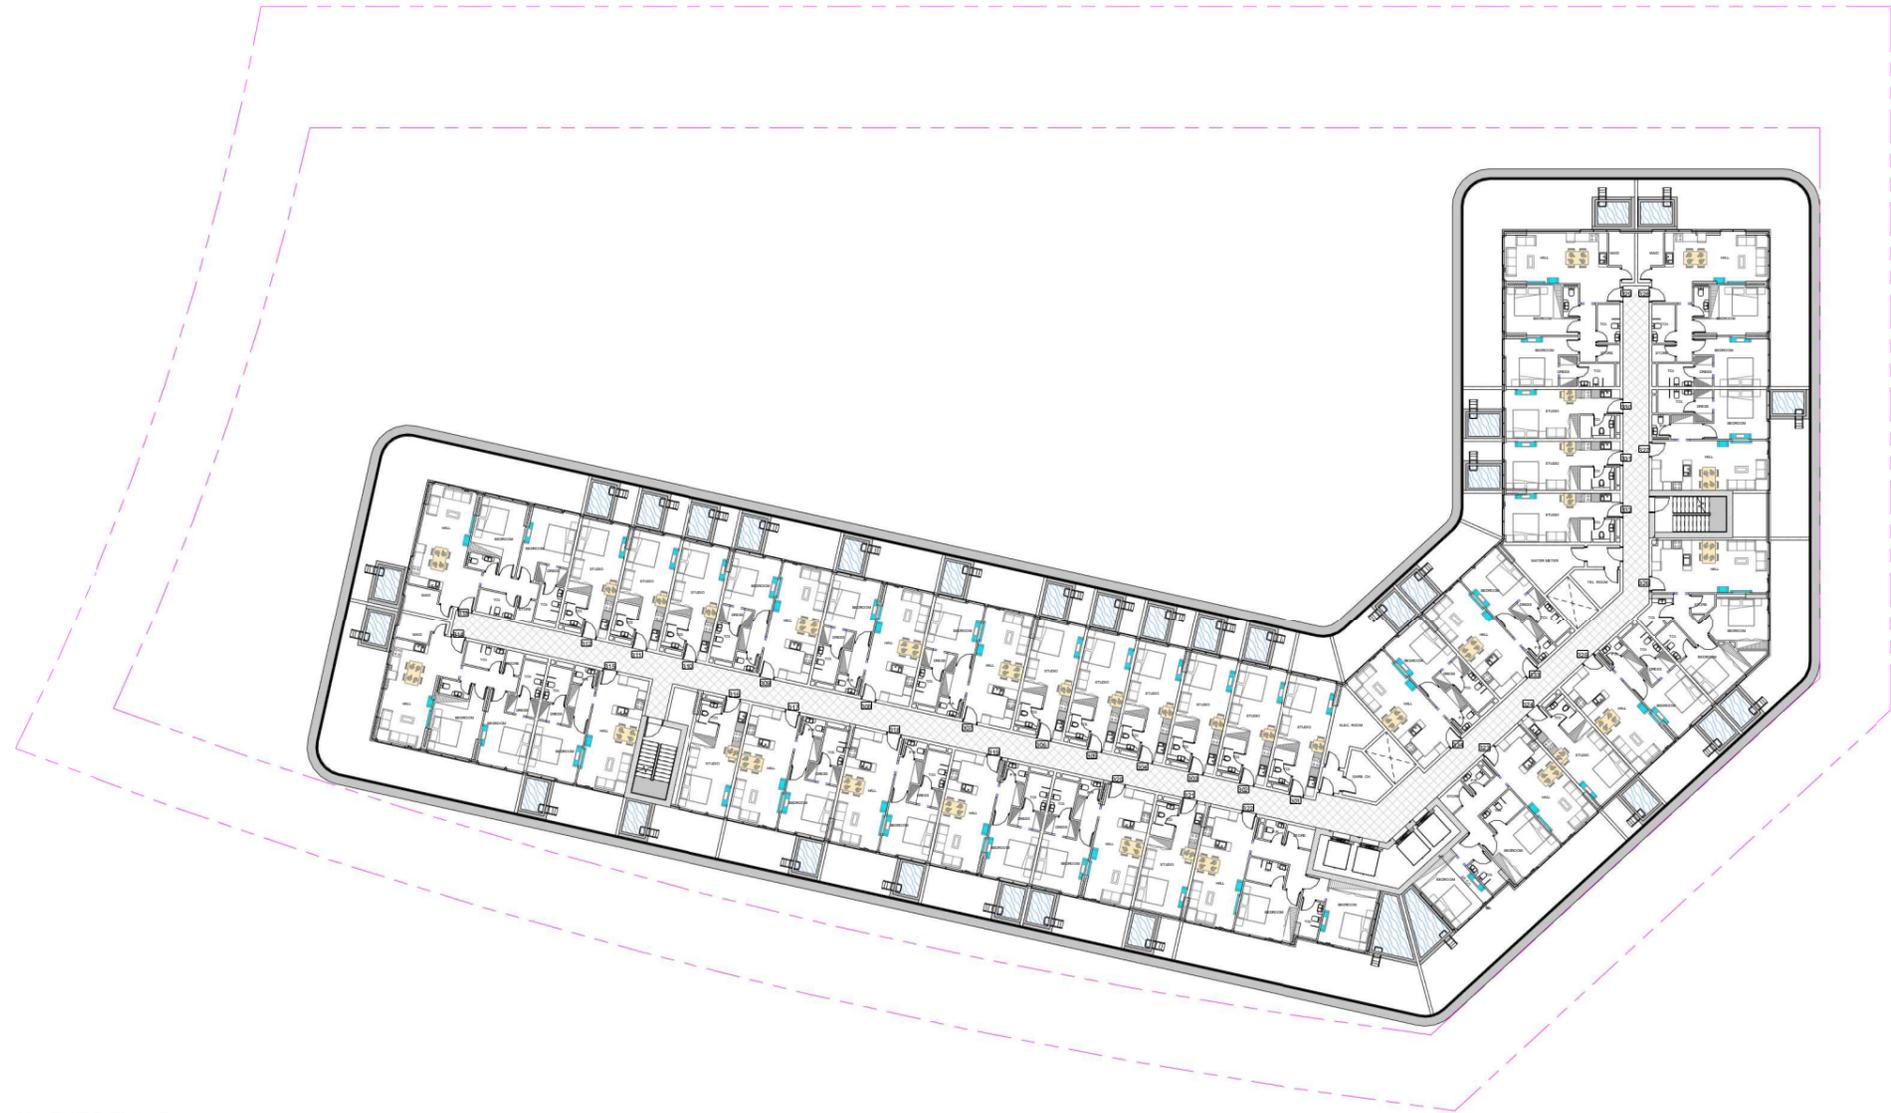


① 06 - THIRD FLOOR
1 : 150

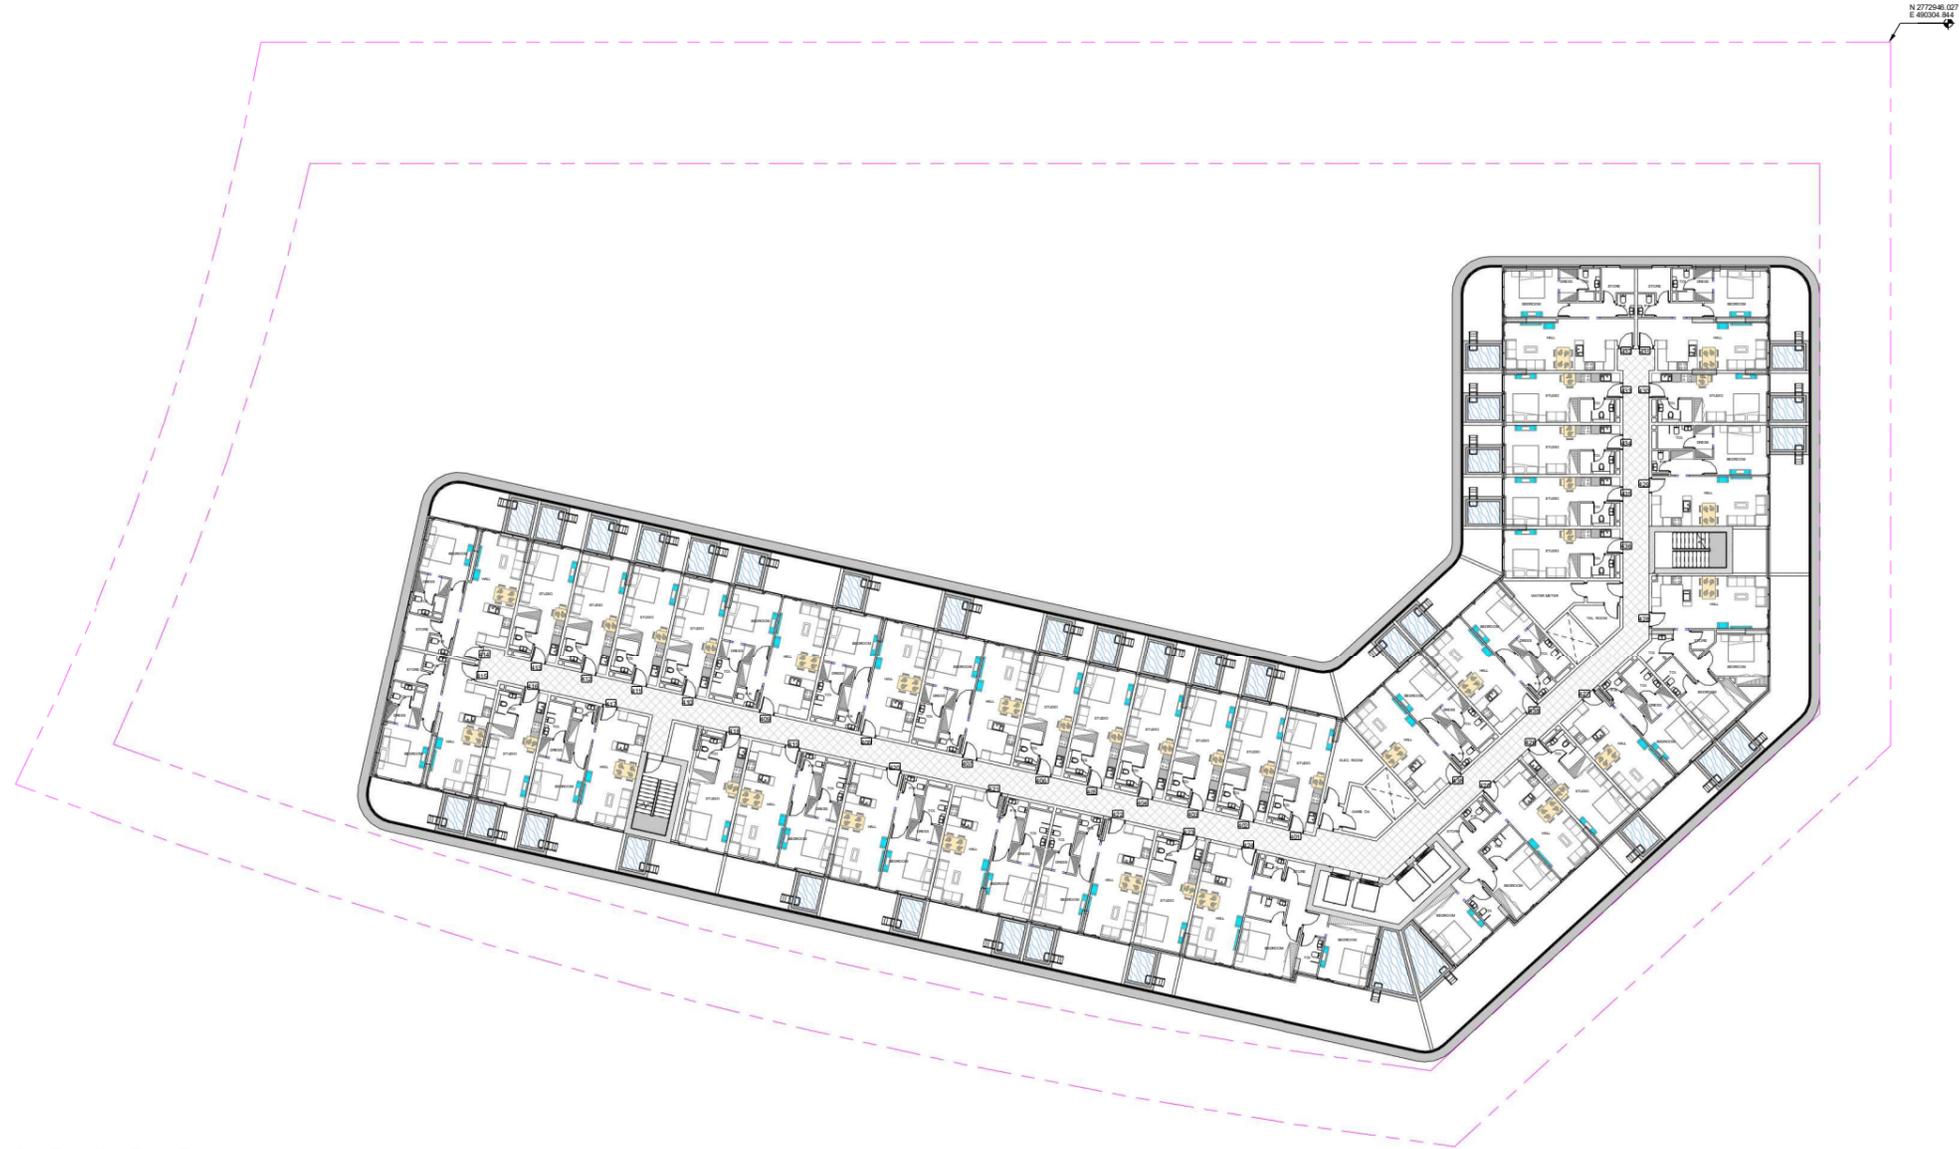


① 07 - FOURTH FLOOR
1 : 150

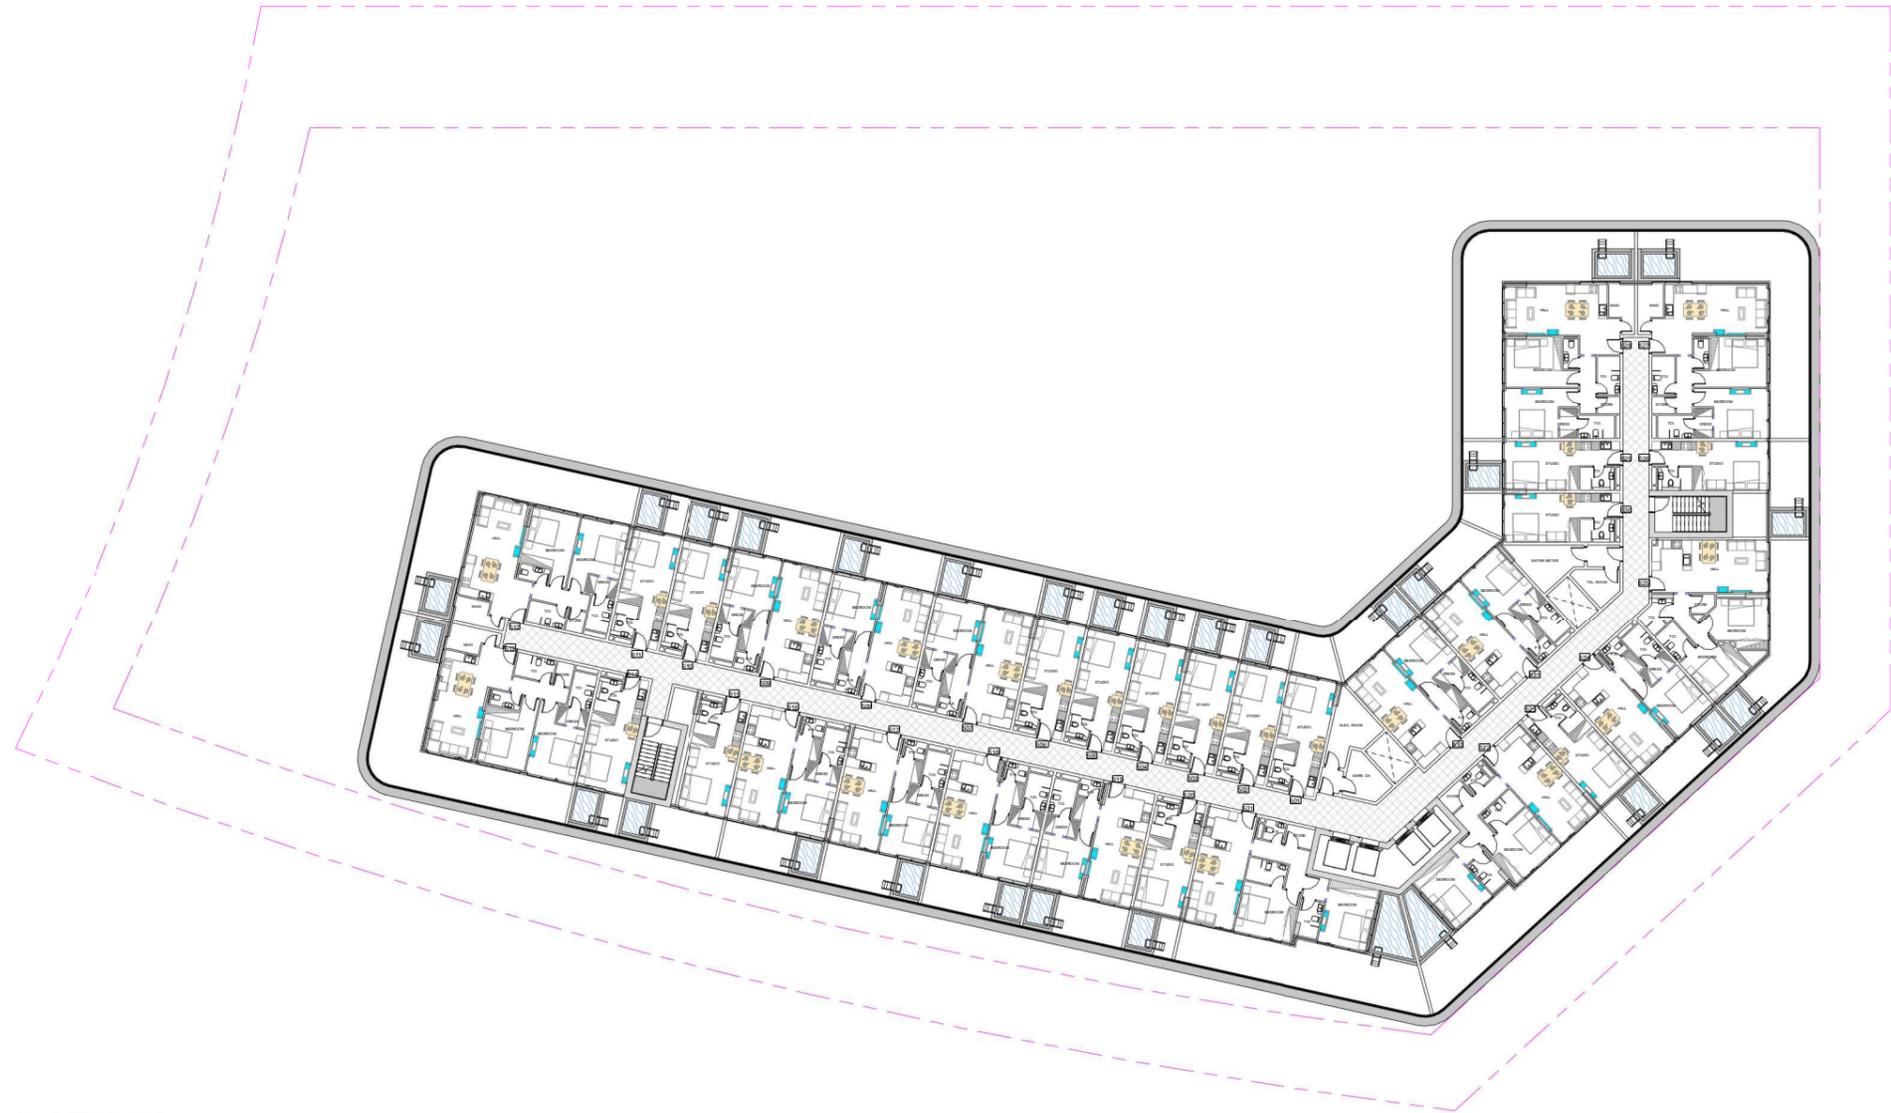


① 08 - FIFTH FLOOR
1 : 150

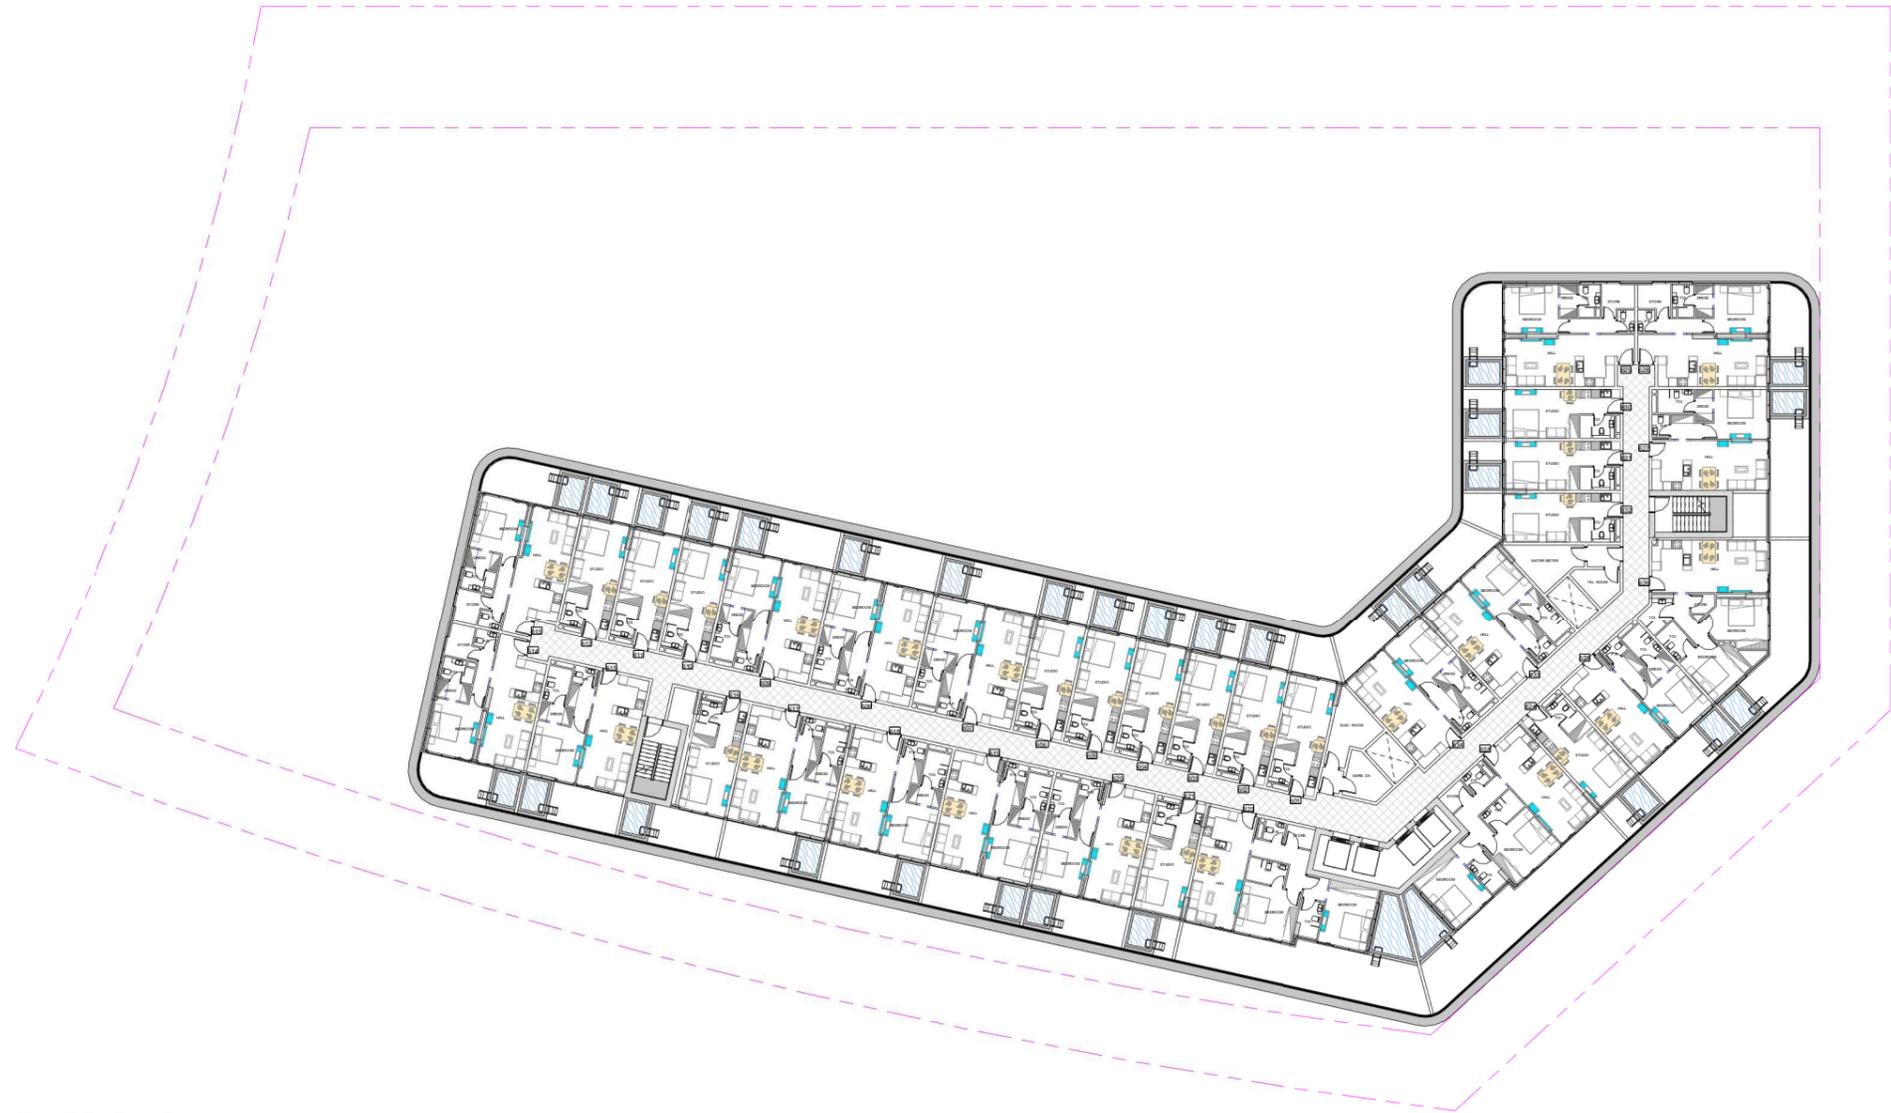

① 09 - SIXTH FLOOR
1 : 150

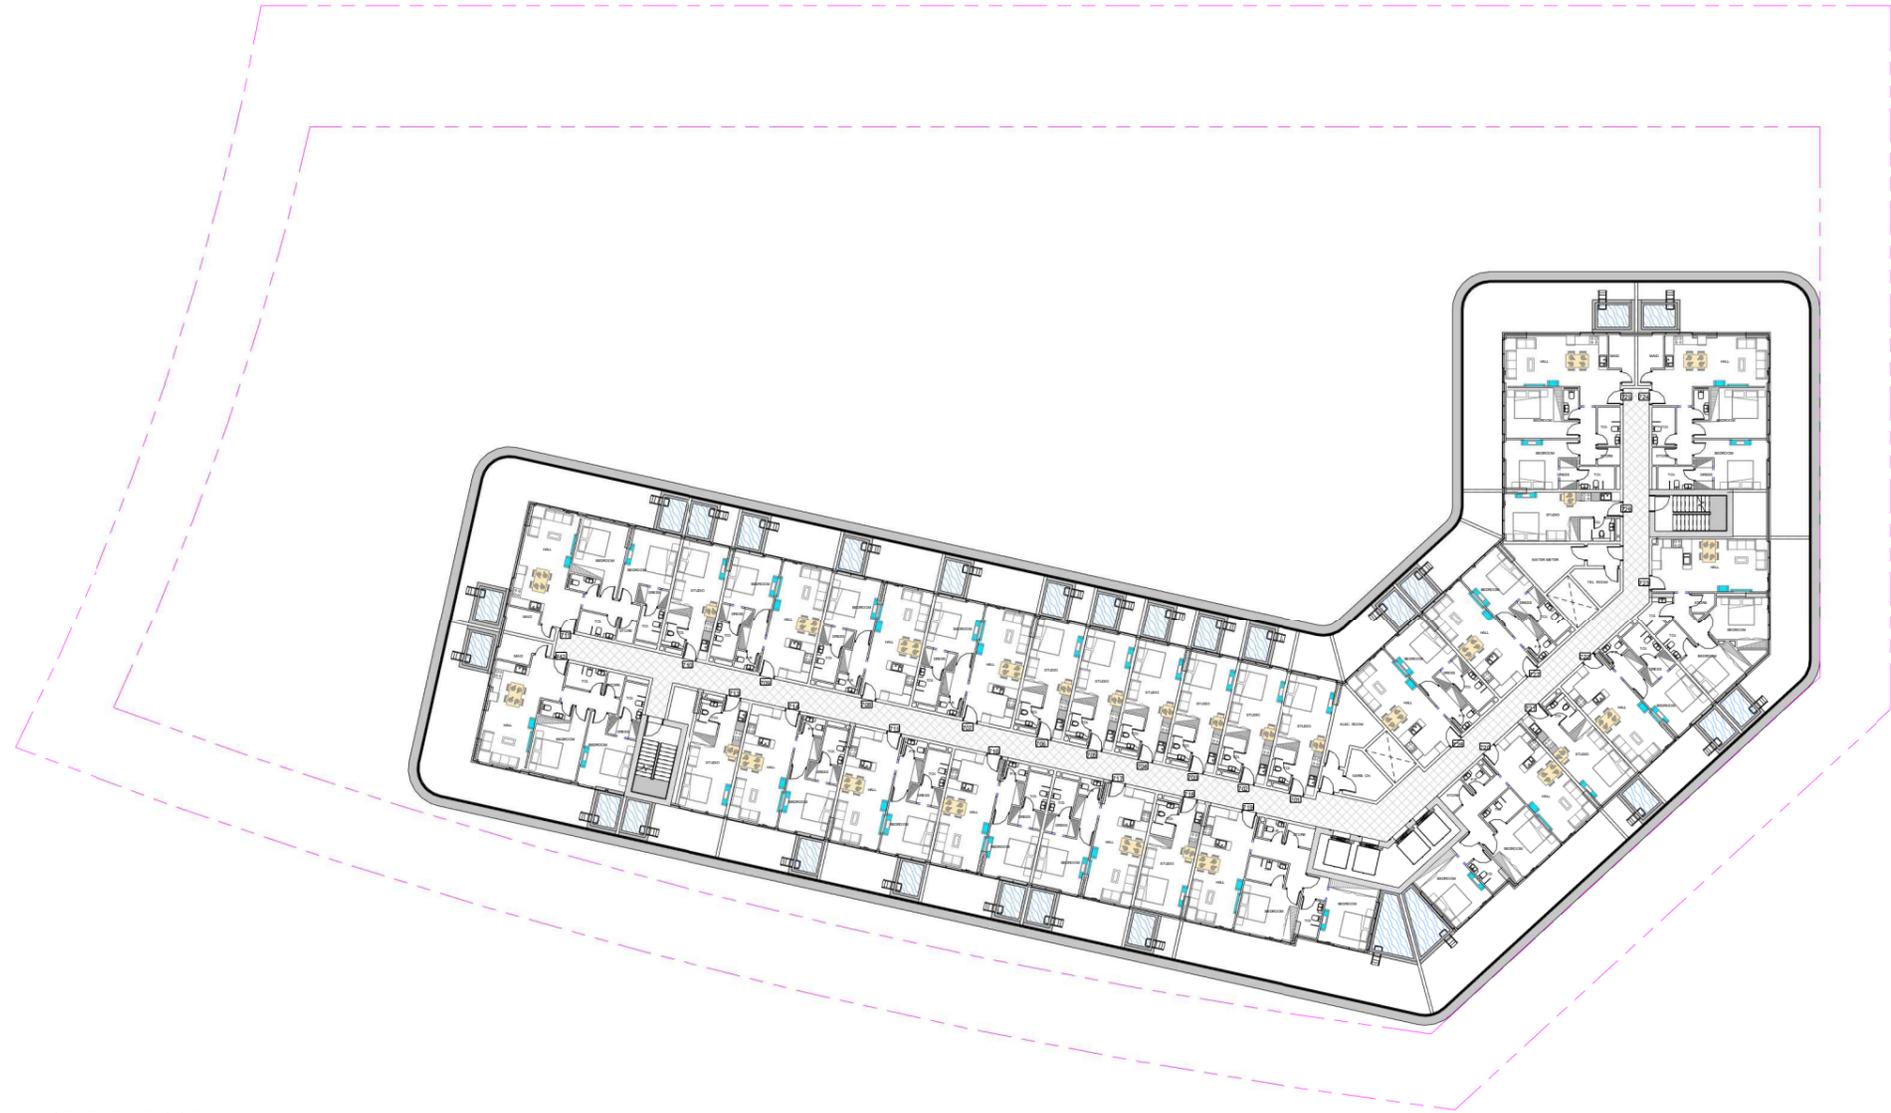

① 10 - SEVENTH FLOOR
1:150

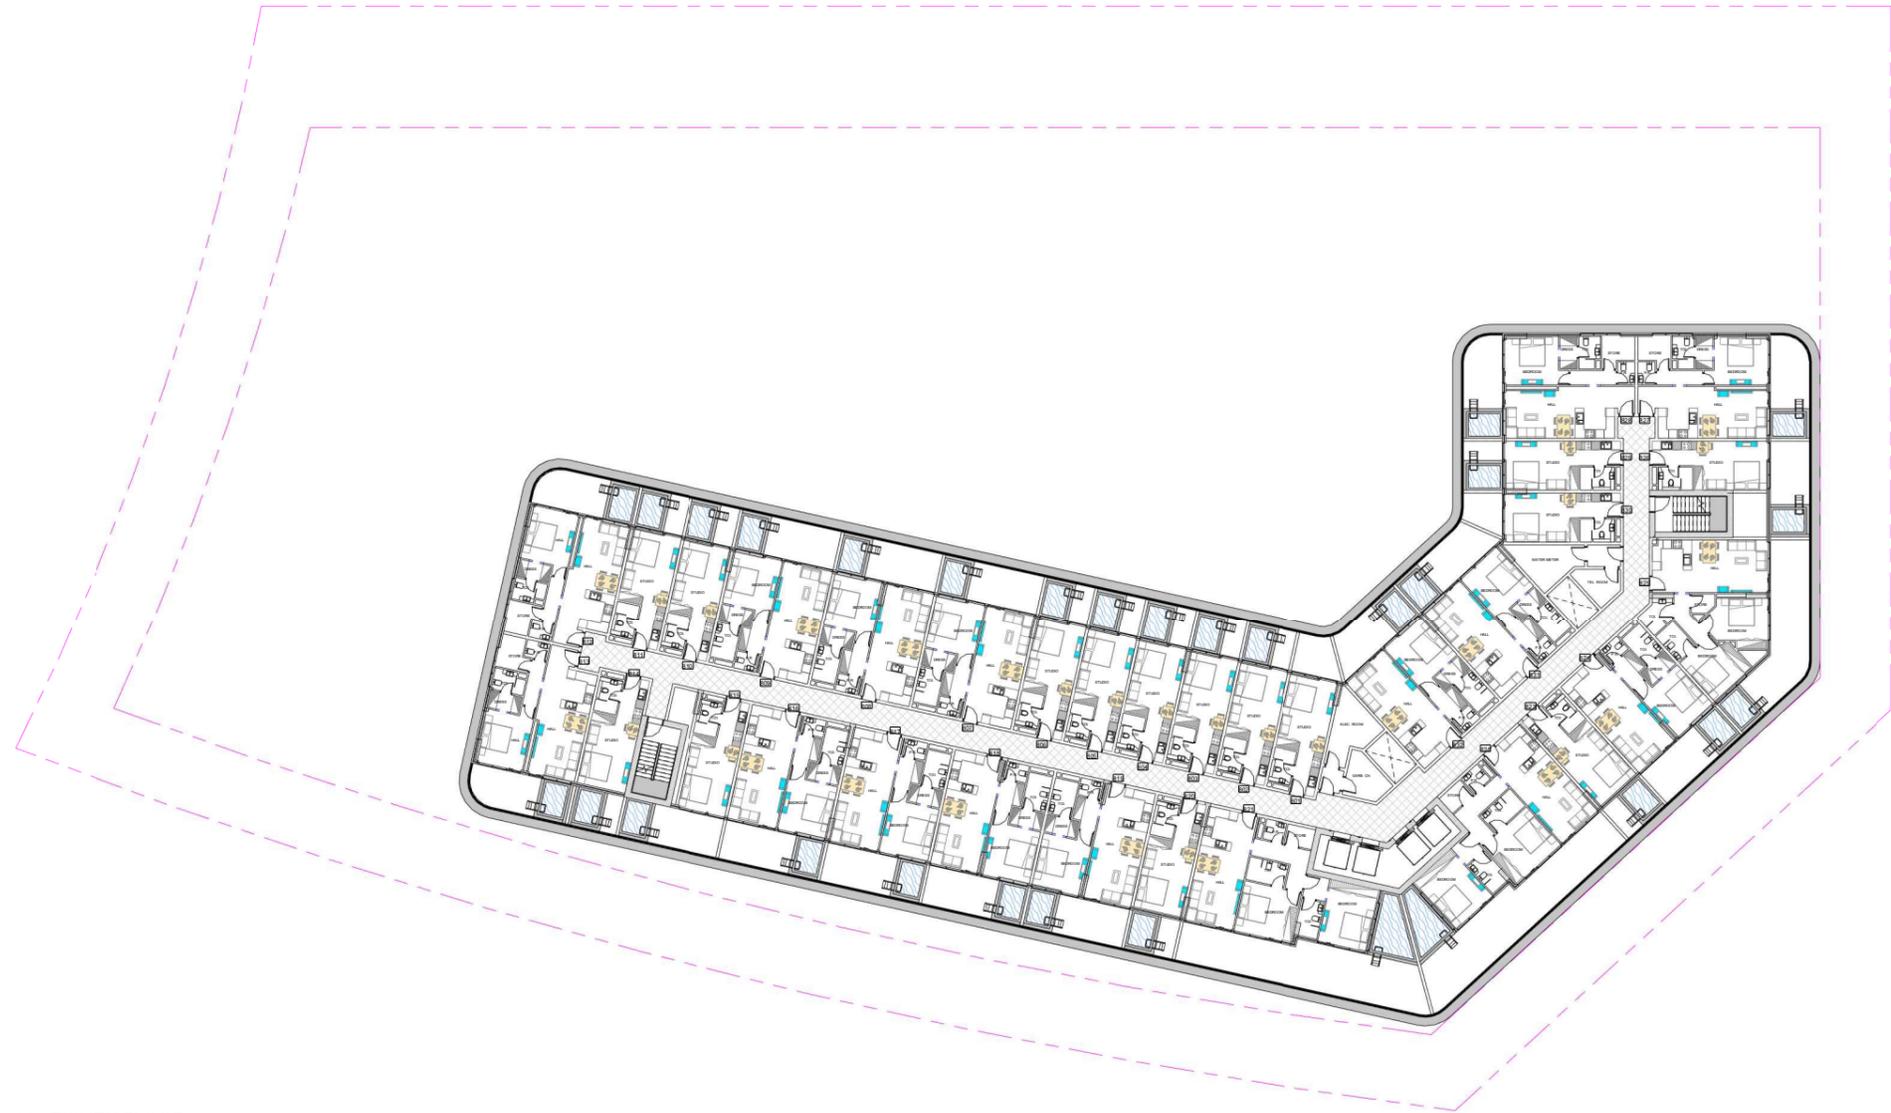

① 11 - EIGHTH FLOOR
1 : 150